


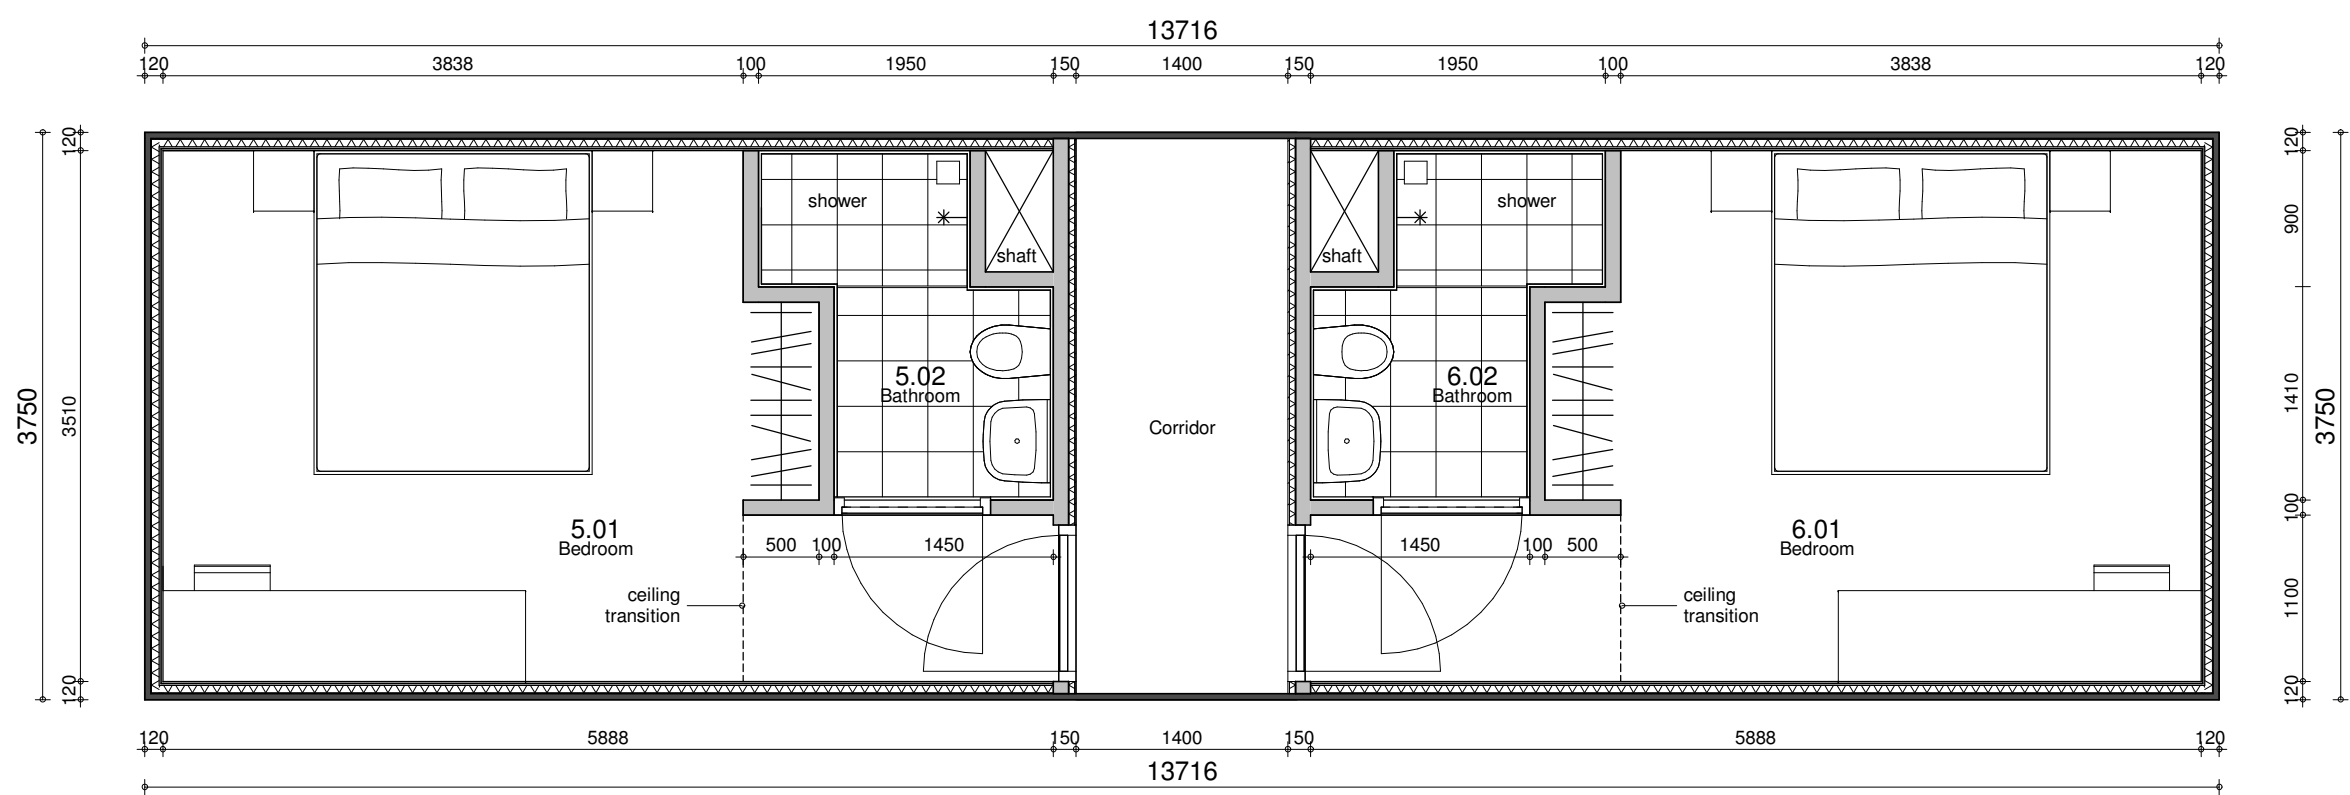

Nr	Room	Area
5.01	Bedroom	16.5 m²
5.02	Bathroom	3.0 m²
		19.5 m²

Nr	Room	Area
6.01	Bedroom	16.5 m²
6.02	Bathroom	3.0 m²
		19.5 m²

Benson Housing bv		SO 05b	
opdrachtgever		tekeningnummer	
9675	Container Housing		
projectnummer	project		
SO	Option 4, groundplan		
fase	onderwerp		
1:50	A2	RBu	concept
schaal	formaat	getekend	status
18-01-2018			
datum			

wehrungarchitecten