


Family apartment

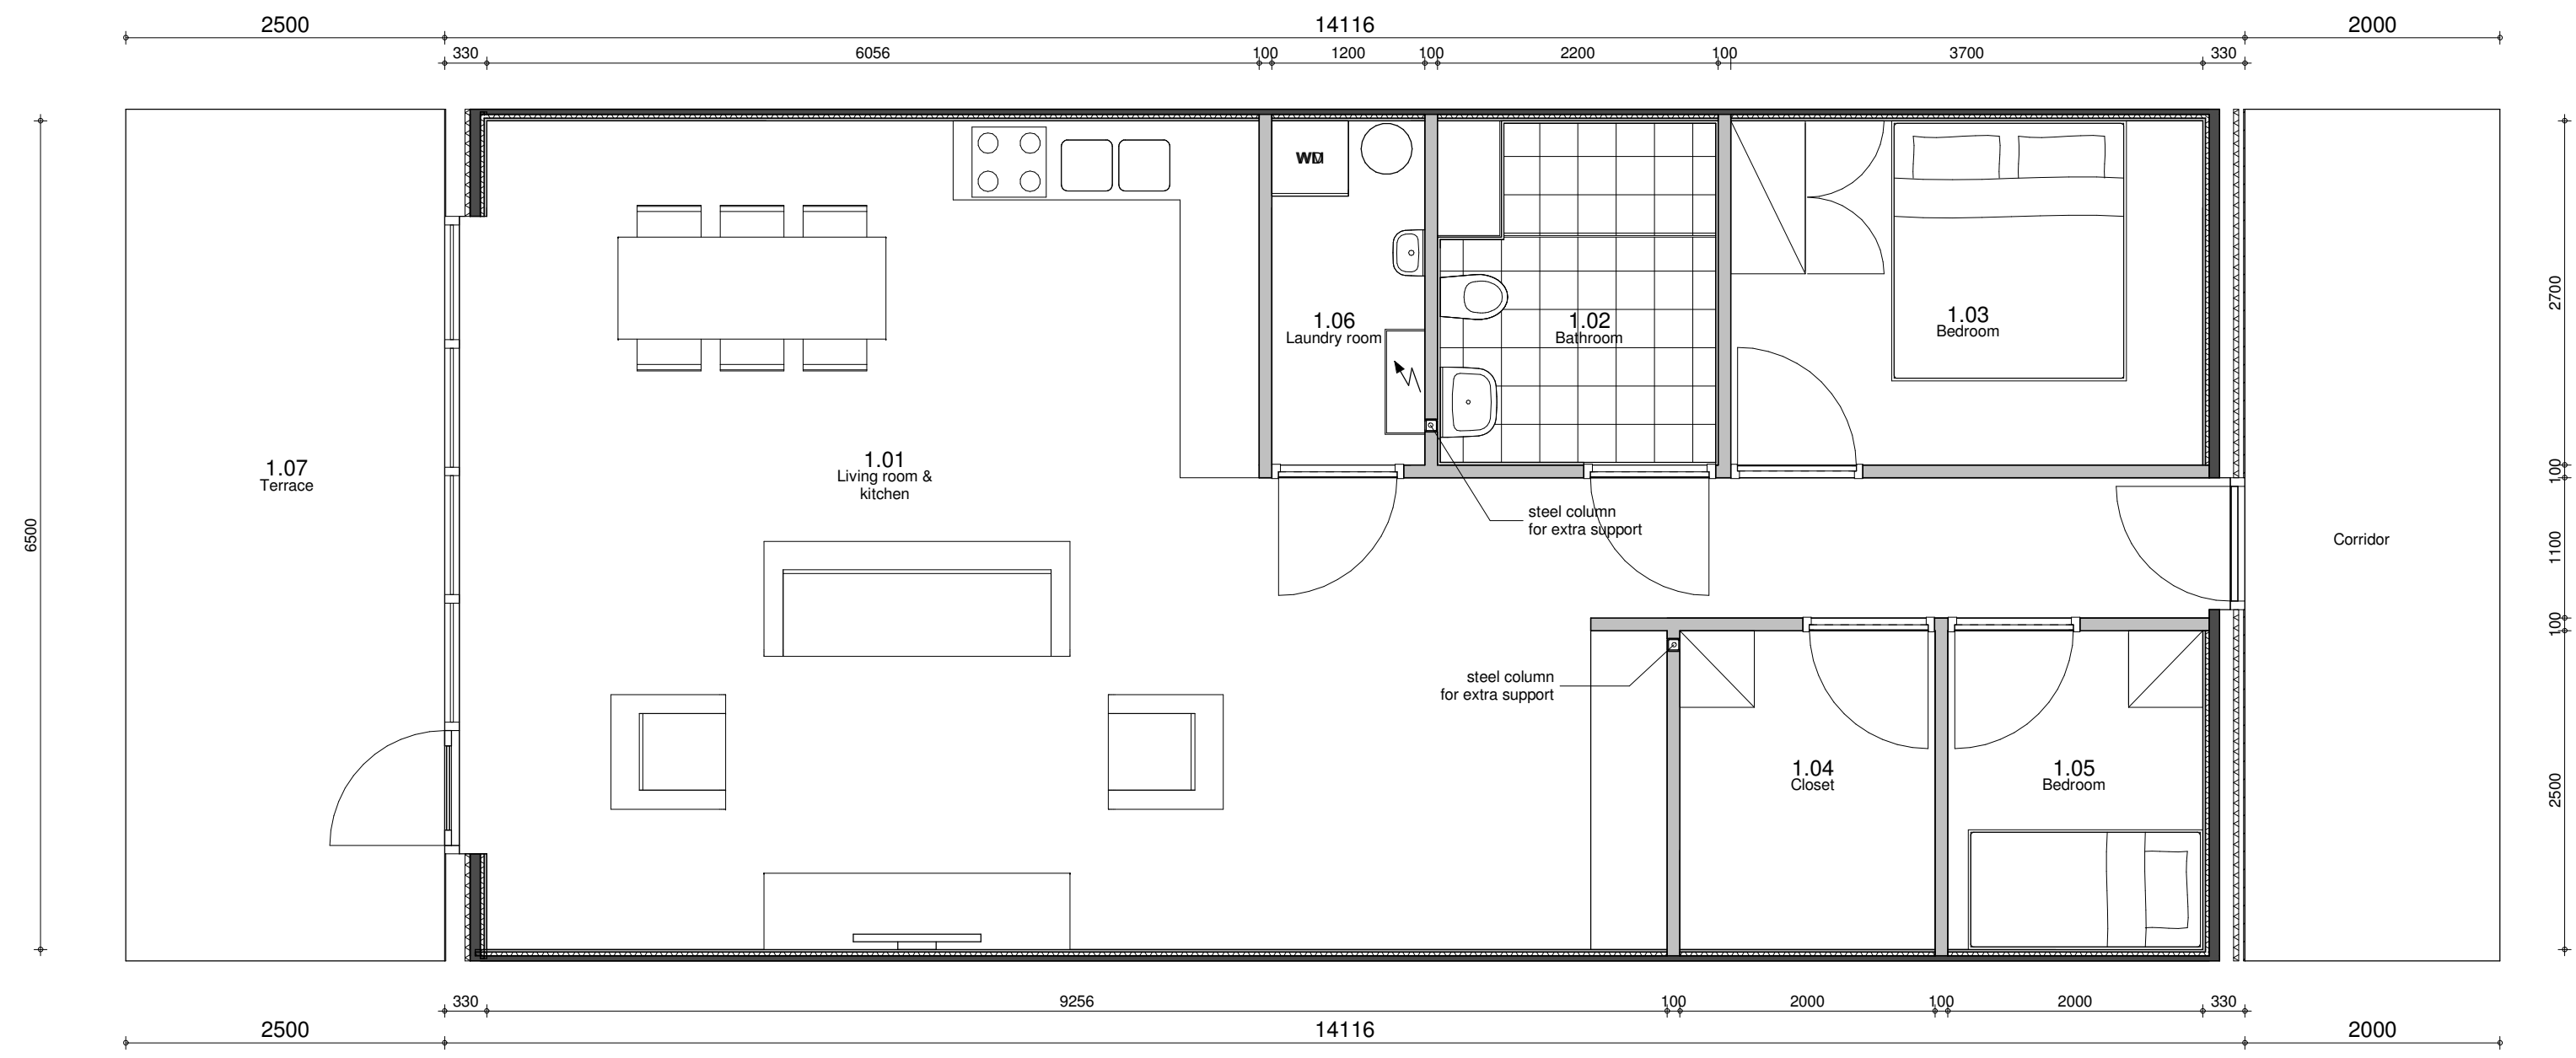

Nr	Room	Area
1.01	Living room & kitchen	56.0 m²
1.02	Bathroom	5.5 m²
1.03	Bedroom	10.0 m²
1.04	Closet	5.0 m²
1.05	Bedroom	5.0 m²
1.06	Laundry room	3.5 m²
1.07	Terrace	16.5 m²
		101.5 m²

Benson Housing bv		SO 01b	
opdrachtgever		tekeningnummer	
9675	Container Housing		
projectnummer	project		
SO	Option 1, groundplan		
fase	onderwerp		
1:50	A2	RBu	definitive
schaal	formaat	getekend	status
31-10-2017	03-11-2017	01-02-2018	
datum			

