


# Starters apartment

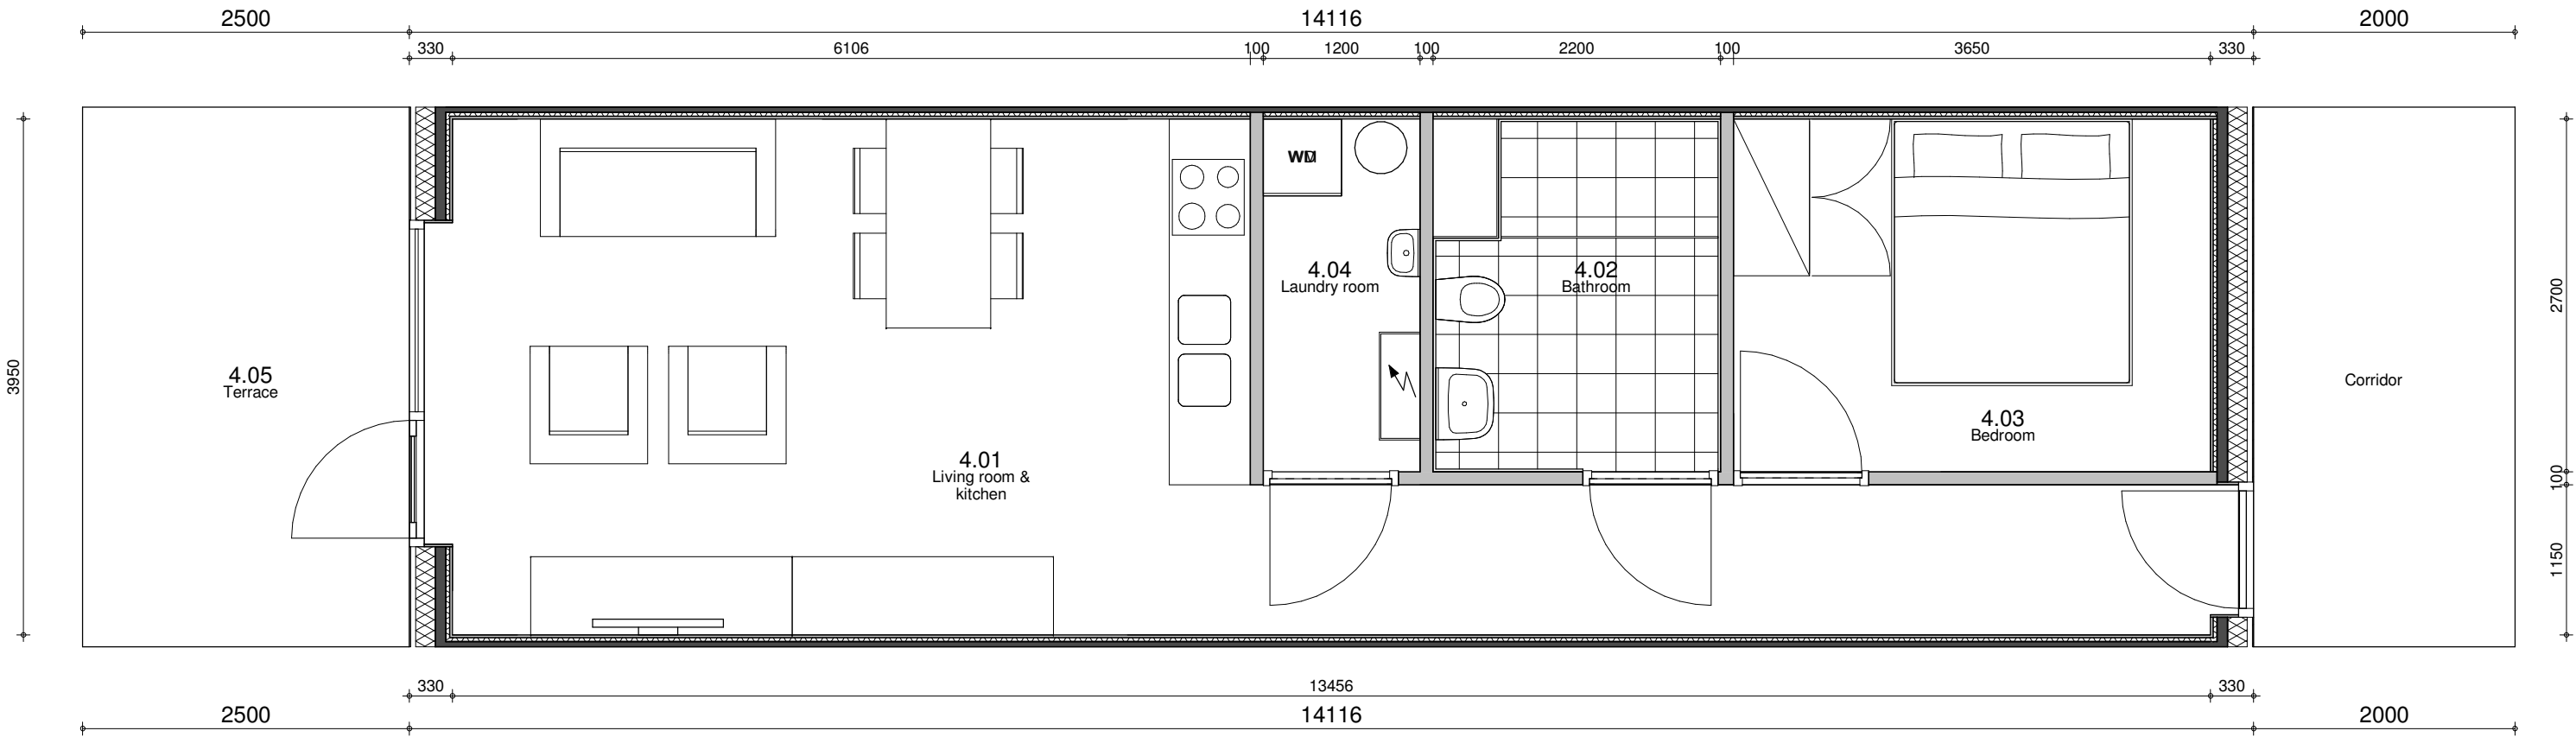

Nr	Room	Area
4.01	Living room & kitchen	32.5 m <sup>2</sup>
4.02	Bathroom	5.5 m <sup>2</sup>
4.03	Bedroom	10.0 m <sup>2</sup>
4.04	Laundry room	3.0 m <sup>2</sup>
4.05	Terrace	10.5 m <sup>2</sup>
		61.5 m <sup>2</sup>

Benson Housing bv		SO 03b	
opdrachtgever		tekeningnummer	
9675	Container Housing		
projectnummer	project		
SO	Option 3, groundplan		
fase	onderwerp		
1:50	A2	RBu	definitive
schaal	formaat	getekend	status
31-10-2017	03-11-2017	01-02-2018	
datum			

